


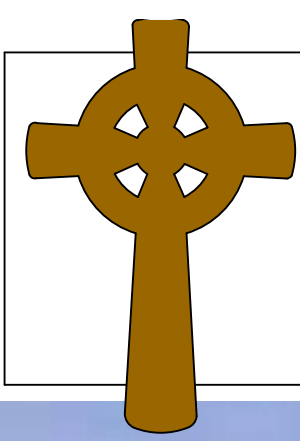

TRINITY CHURCH

ADDITION & REMODEL



Northwest View



East View



Sanctuary View


PROJECT OVERVIEW

REMODEL

- 1 • REMOVE EXISTING WEST WALL FOR SANCTUARY ADDITION
- 2 • NEW MEN'S ACCESSIBLE TOILET & WOMEN'S TOILET
- 3 • NEW CRY ROOM (WINDOWS TO SANCTUARY)
- 4 • REMOVE EXISTING OFFICE WALLS & REMODEL EXISTING ENTRY TO CREATE NEW LIBRARY/SITTING AREA


NEW CONSTRUCTION

- 5 • NEW ENTRY
- 6 • NEW OFFICE/ADMINISTRATION WELCOME AREA
- 7 • NEW STAIR TO UPPER LEVEL
- 8 • NEW SOUND BOOTH
- 9 • EXTENDED SANCTUARY
- 10 • VAULTED CEILING
- 11 • NEW KITCHEN
- 12 • NEW MEETING ROOMS
- 13 • REMODEL EXISTING KITCHEN INTO SERVING AREA
- 14 • NEW STORAGE ROOM

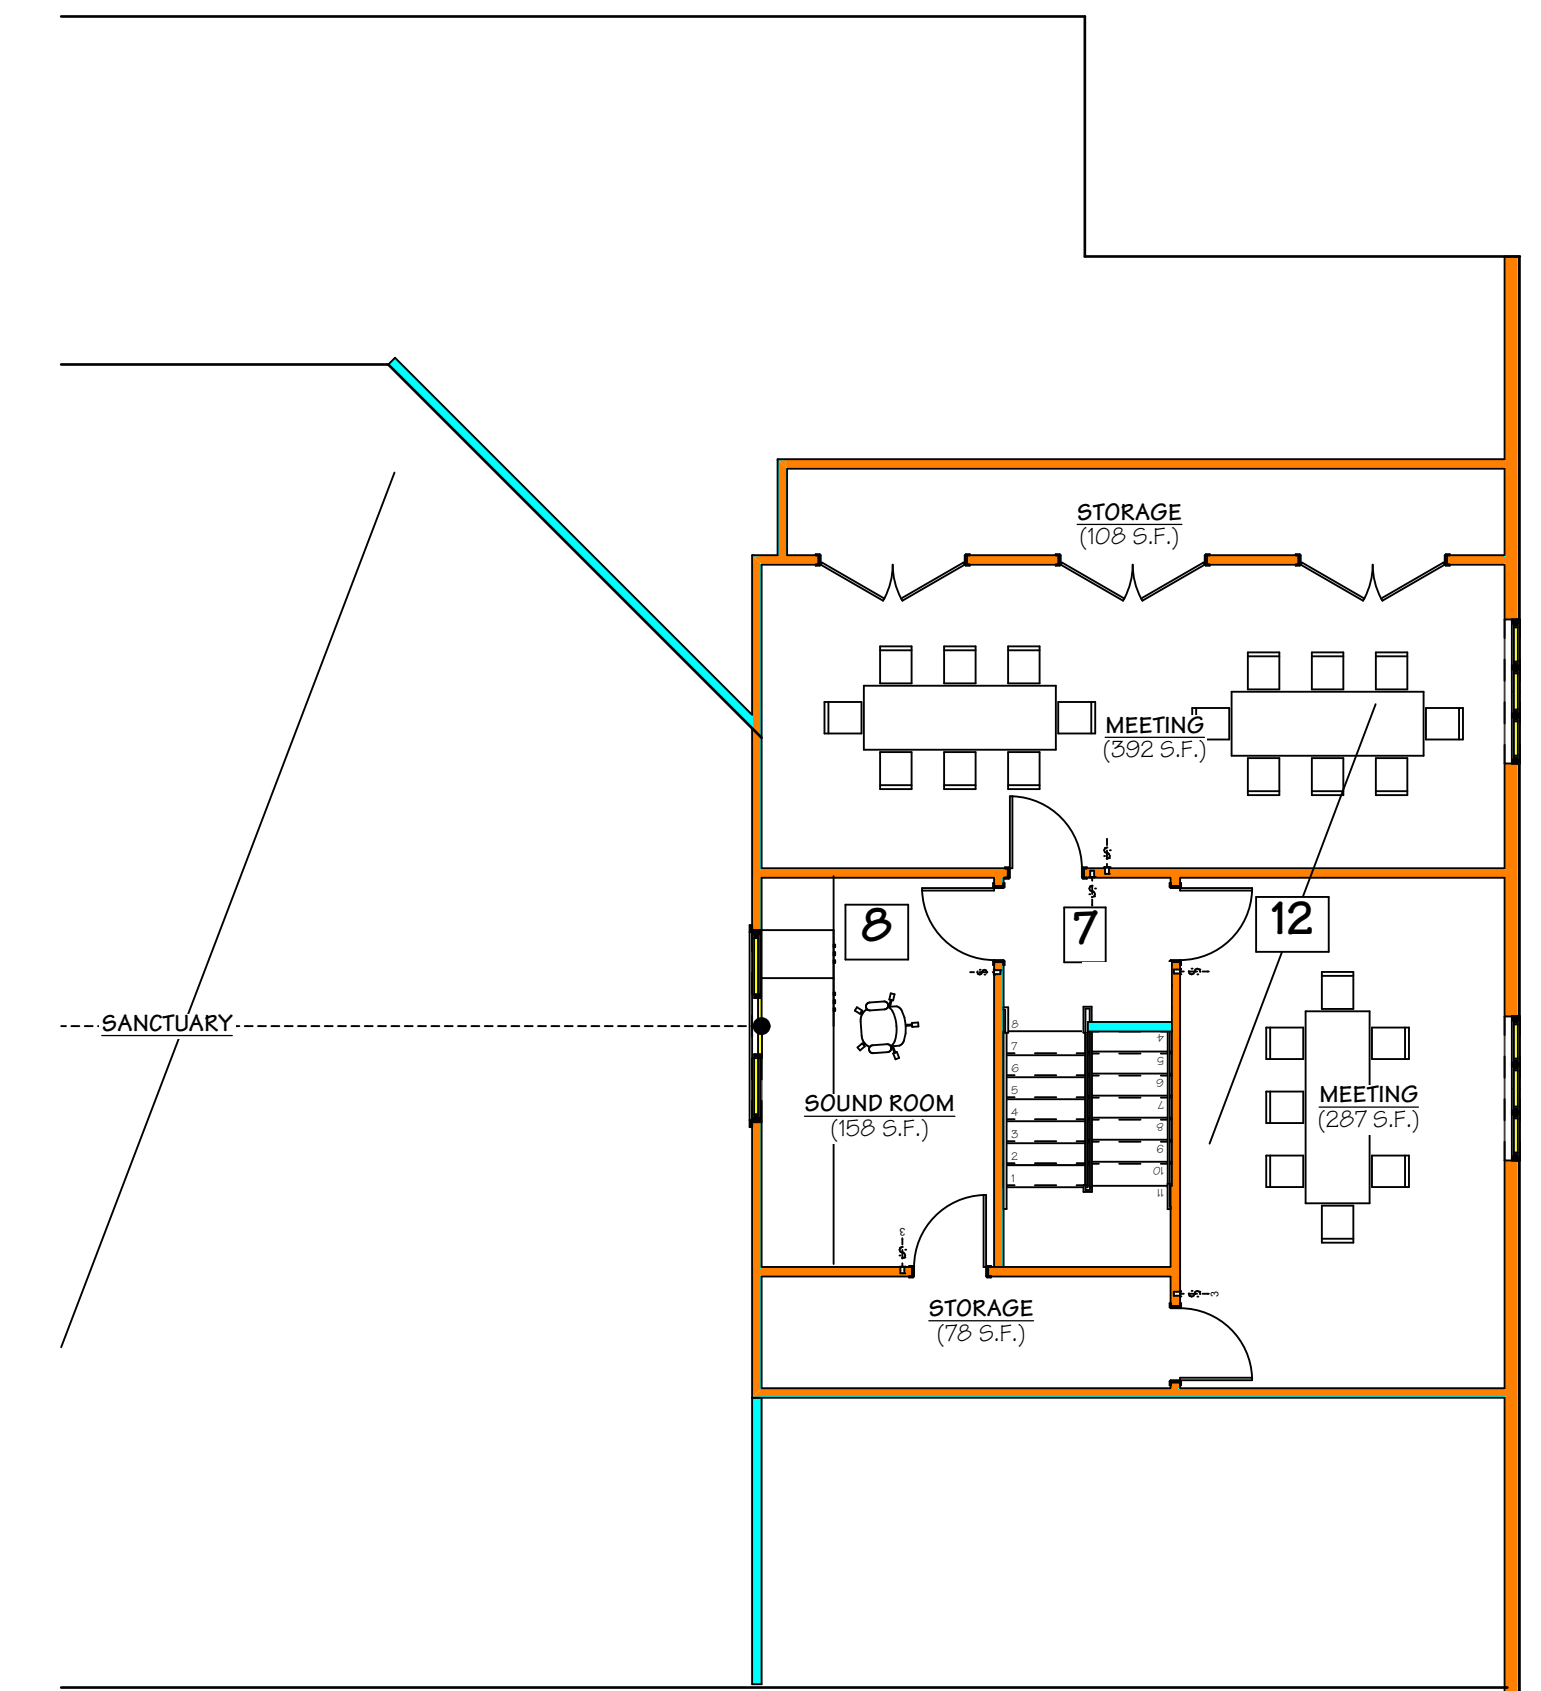

Level 2

SCALE: 1/8" = 1'-0"

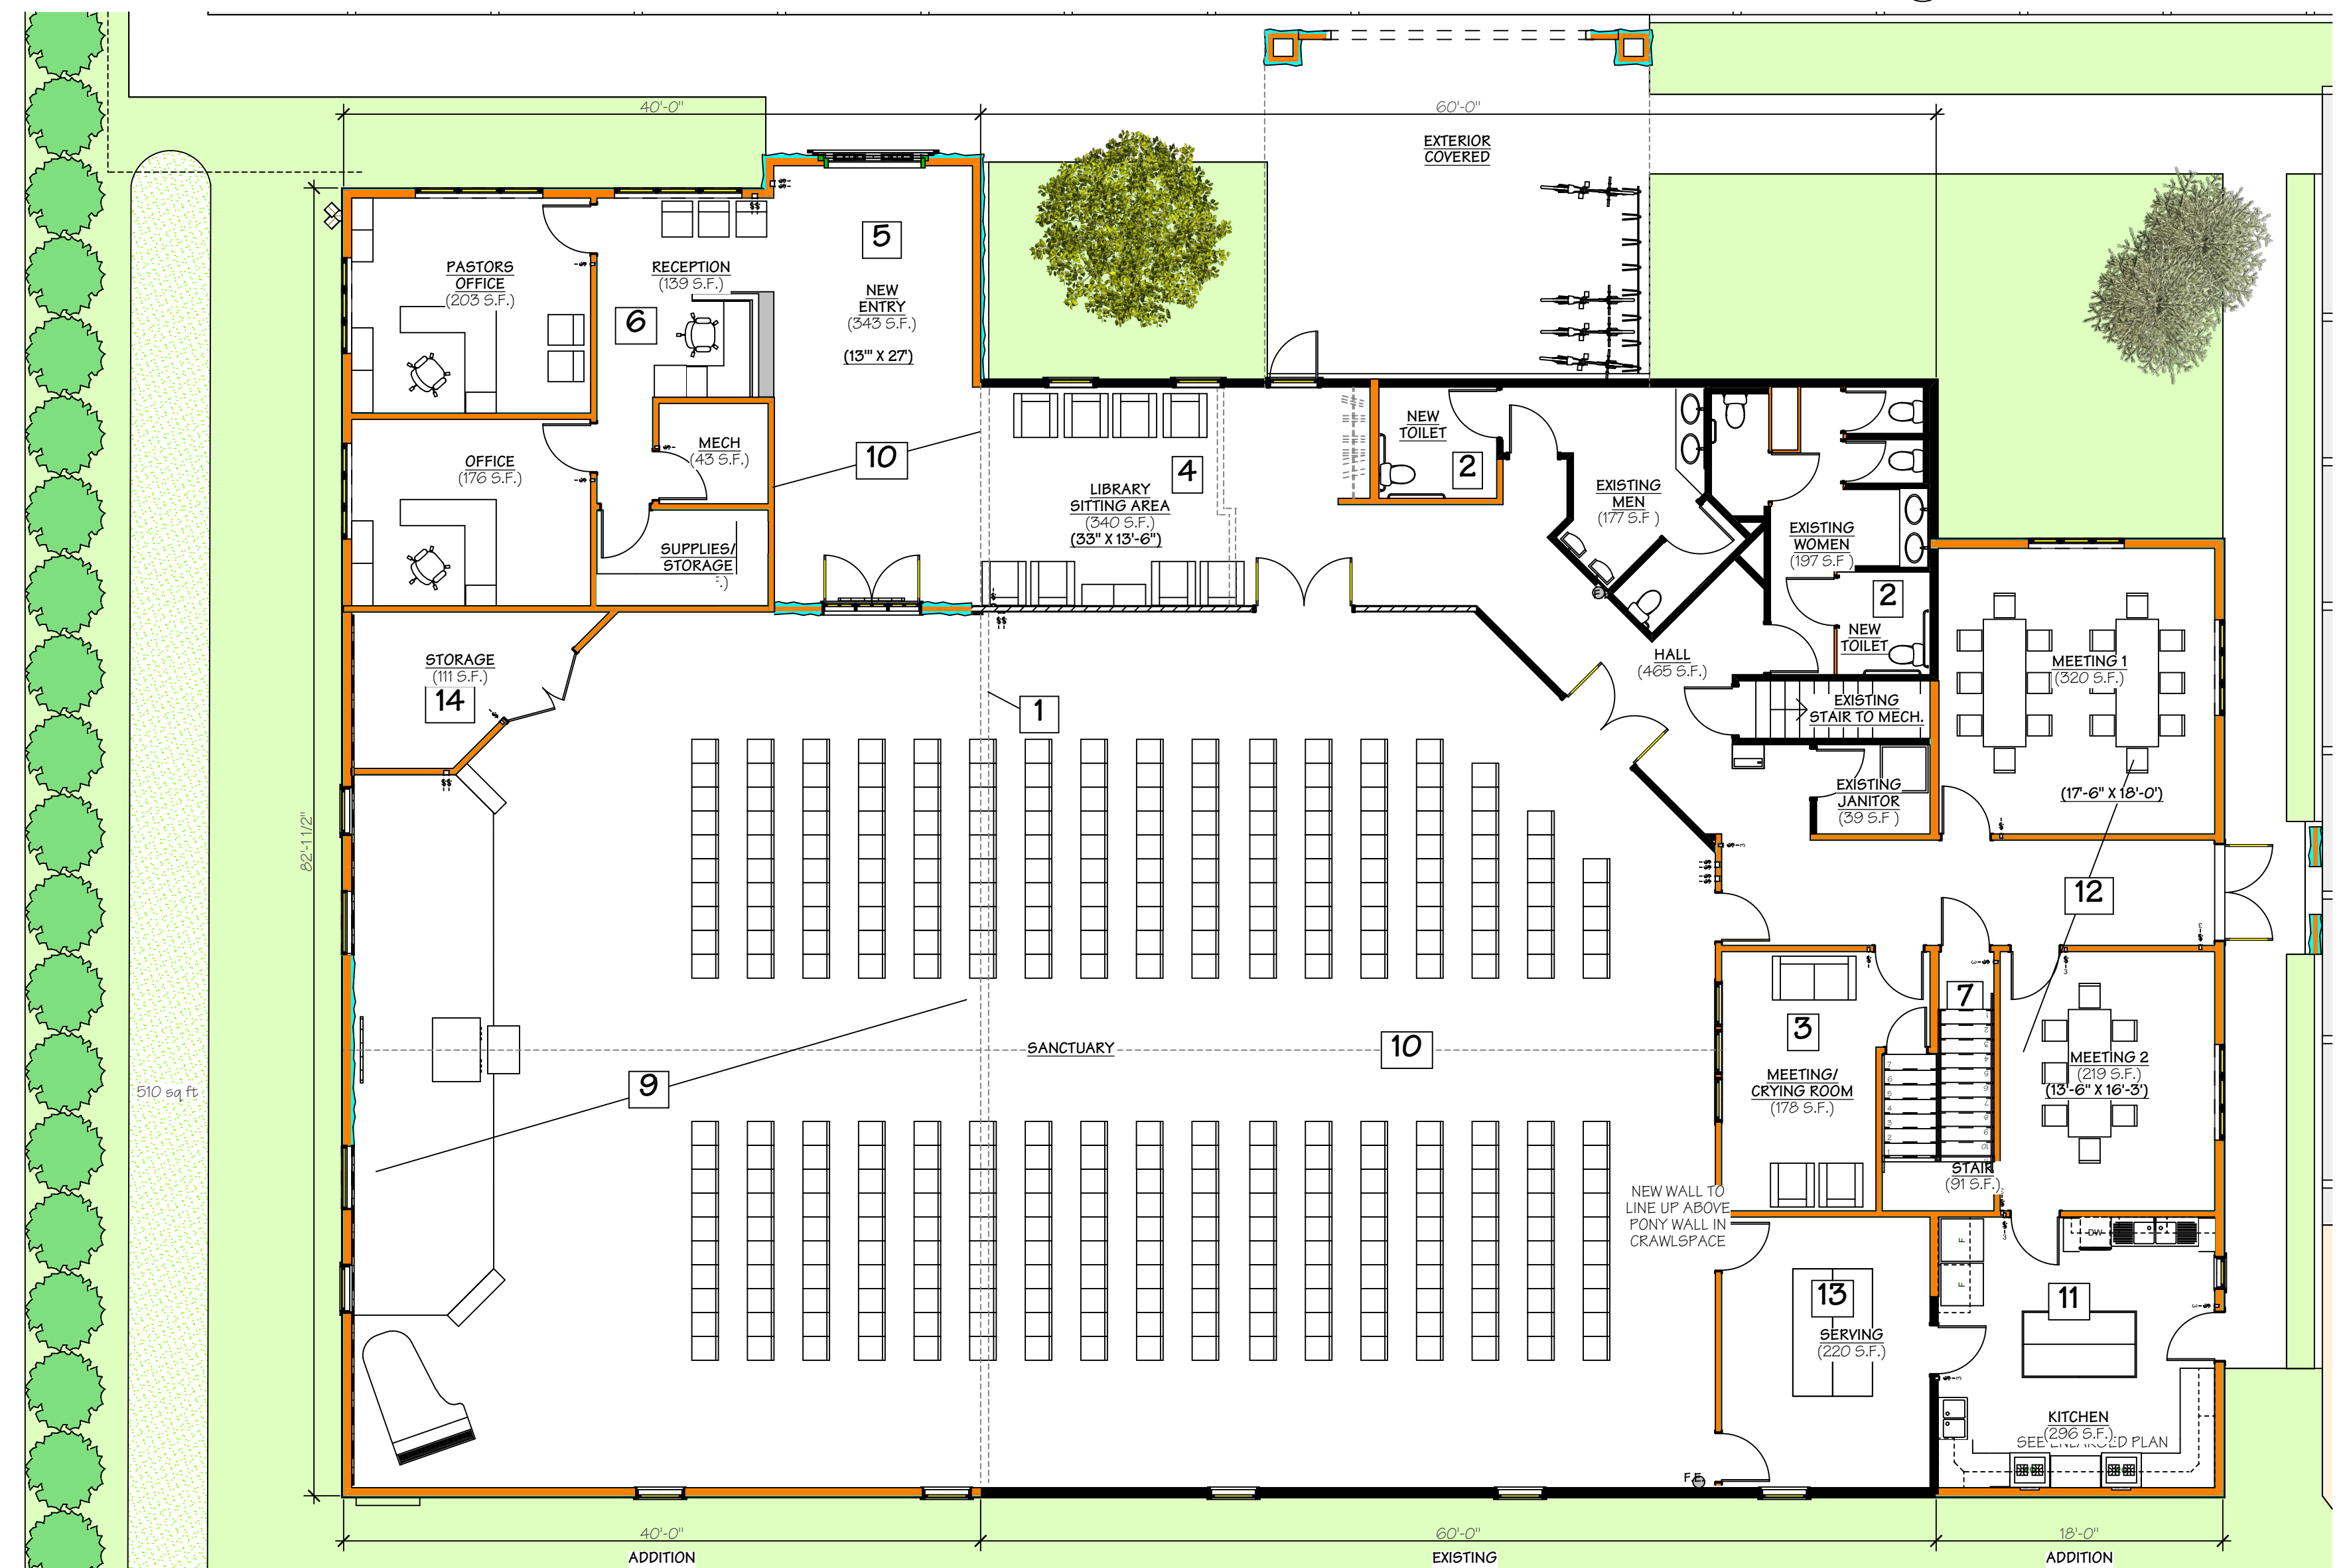

Main Level

SCALE: 1/8" = 1'-0"