

TRINITY CHURCH ADDITION & REMODEL




Northwest View



Northeast View



Southwest View

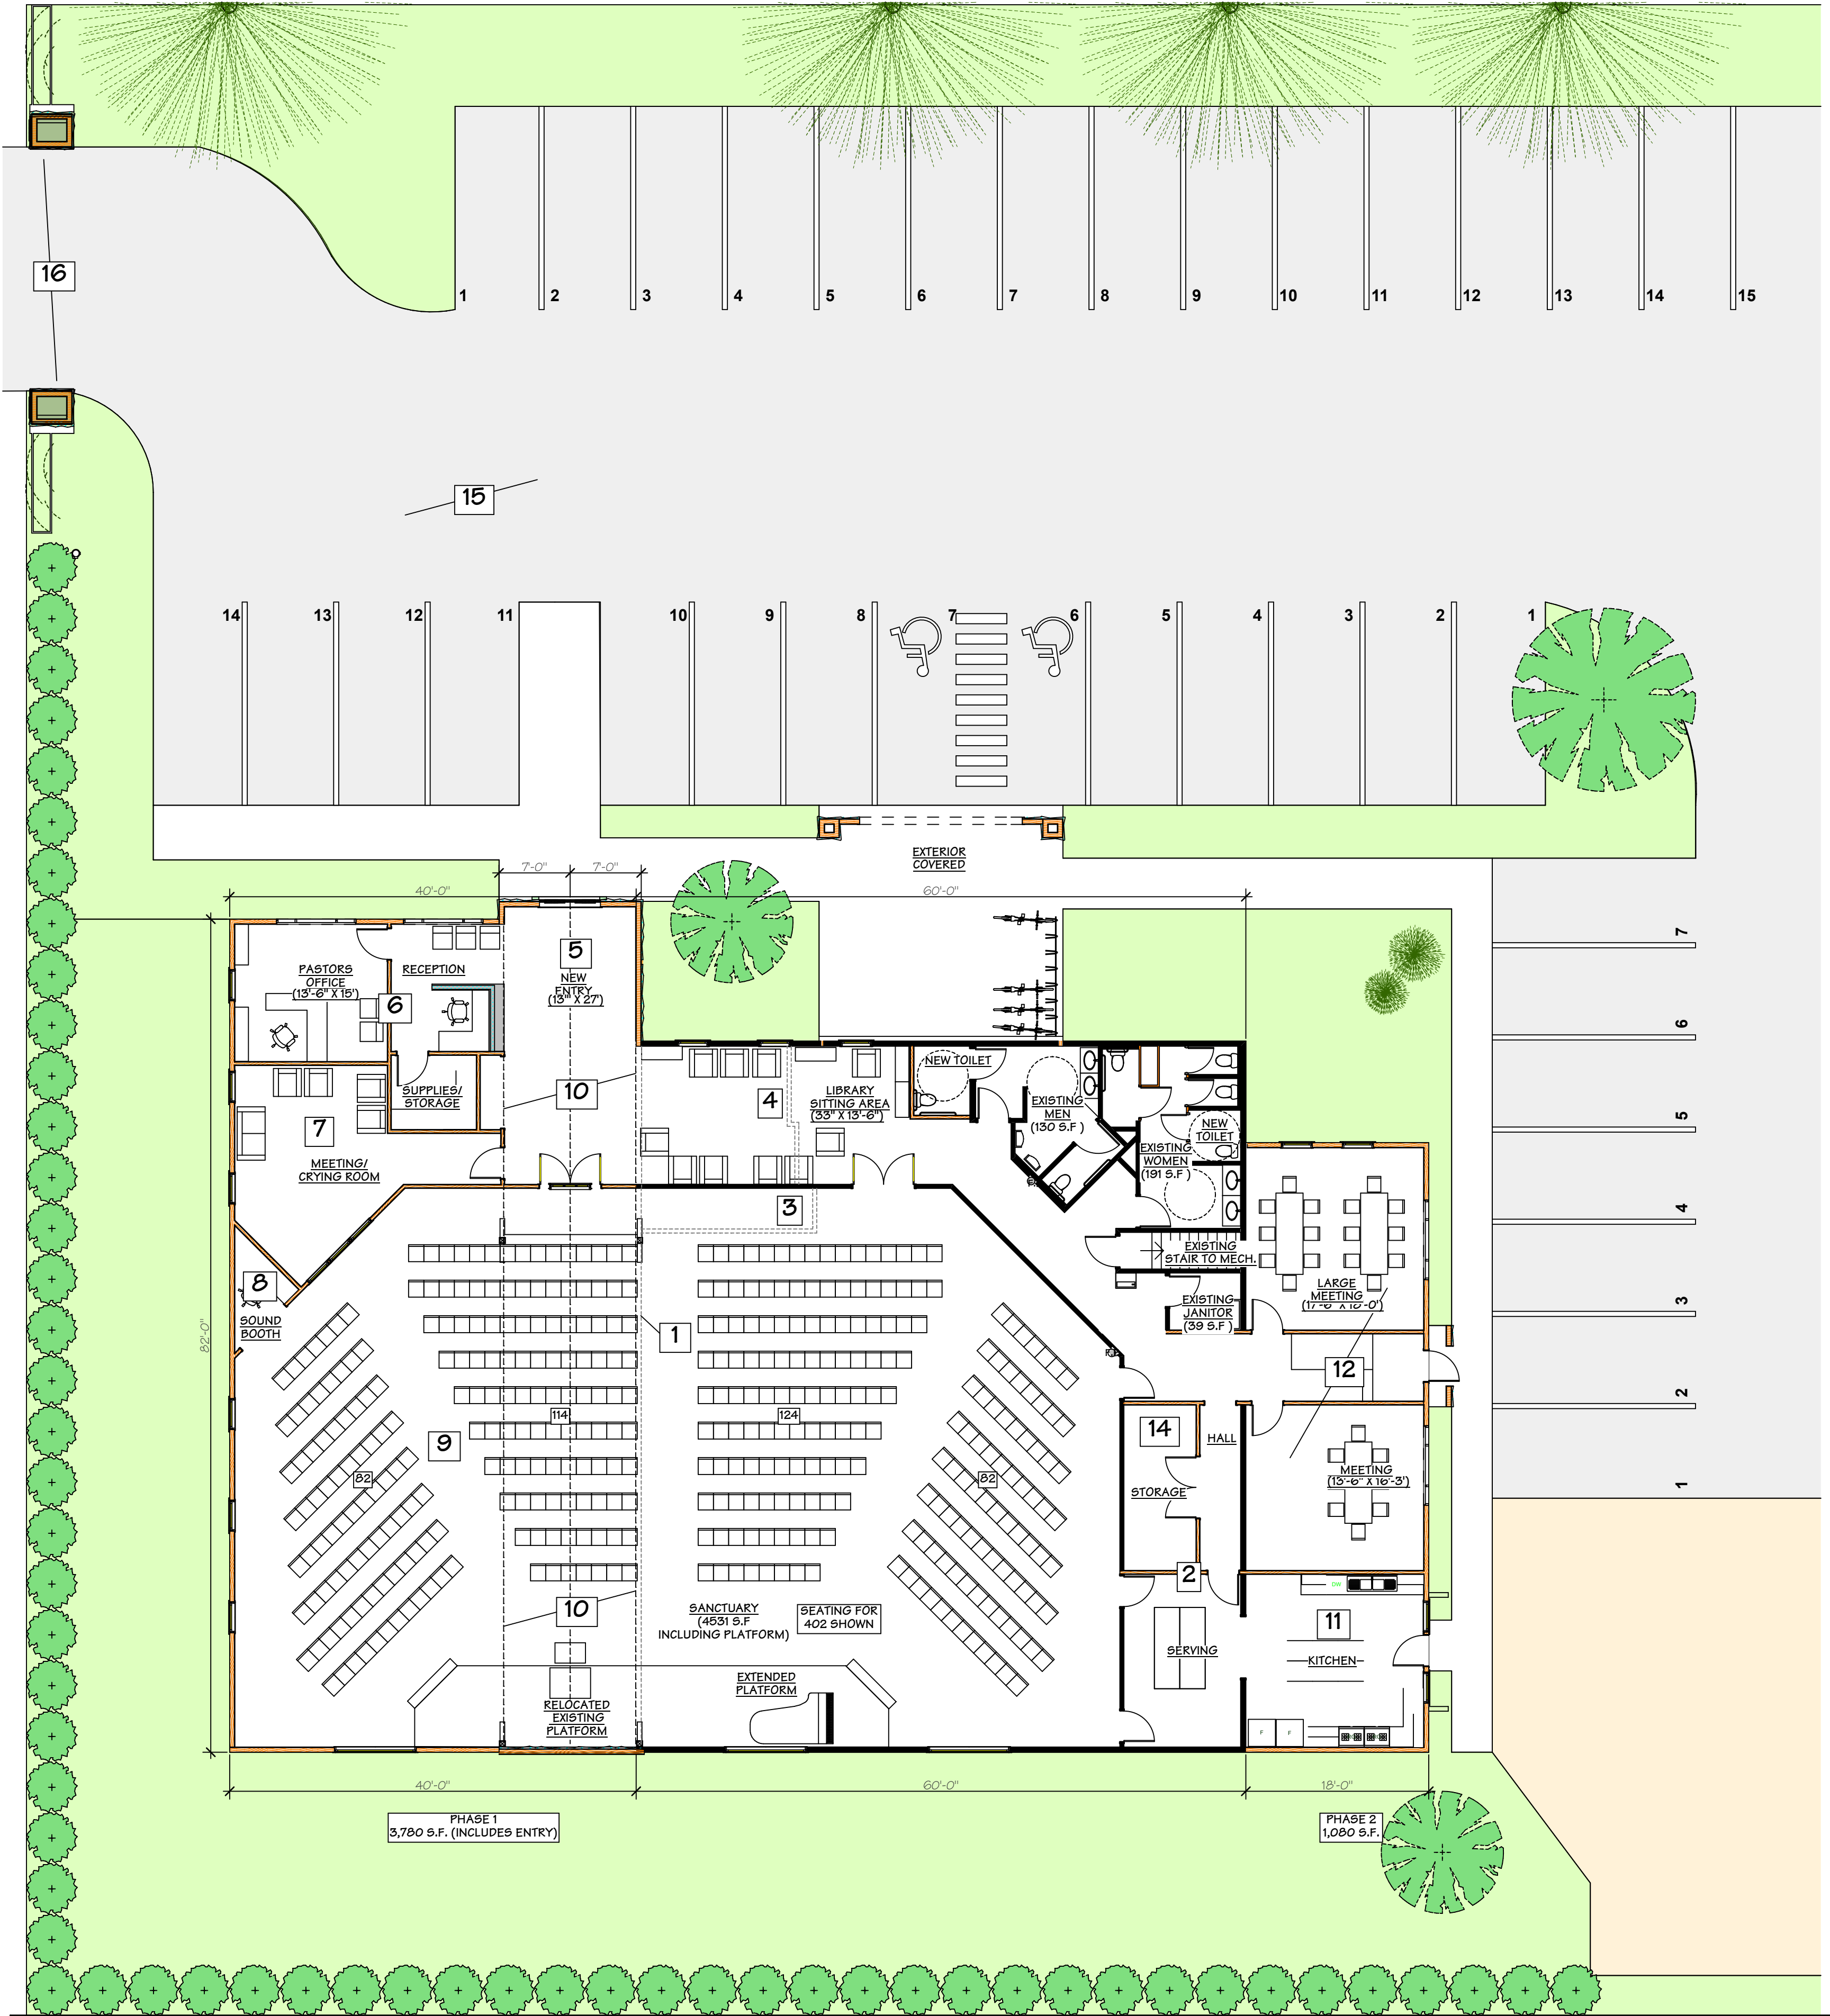

PROJECT OVERVIEW

REMODEL		NEW CONSTRUCTION		SITE	
1	• REMOVE EXISTING WEST WALL FOR SANCTUARY ADDITION	5	• NEW ENTRY	10	• VAULTED CEILING
2	• REMODEL EXISTING KITCHEN & STORAGE AREAS INTO MEETING ROOM @ SERVING AREA	6	• NEW OFFICE/ADMINISTRATION WELCOME AREA	11	• NEW KITCHEN
3	• REMOVE EXISTING STORAGE AREA	7	• NEW CRY ROOM (WINDOWS TO SANCTUARY)	12	• NEW MEETING ROOMS
4	• REMOVE EXISTING OFFICE WALLS & REMODEL EXISTING ENTRY TO CREATE NEW LIBRARY/SITTING AREA	8	• NEW SOUND BOOTH	13	• NEW MEETING ROOM, W/ MEN'S ACCESSIBLE TOILET UNDER EXISTING ROOF CANOPY
		9	• EXTENDED SANCTUARY	14	• NEW STORAGE ROOM